


DISTURBED AREA PER
1934 HISTORIC AERIAL
PHOTOGRAPH

19TH CENTURY HOUSE SITE

19TH CENTURY GARDEN SITE
(SOUTH GARDEN AREA)

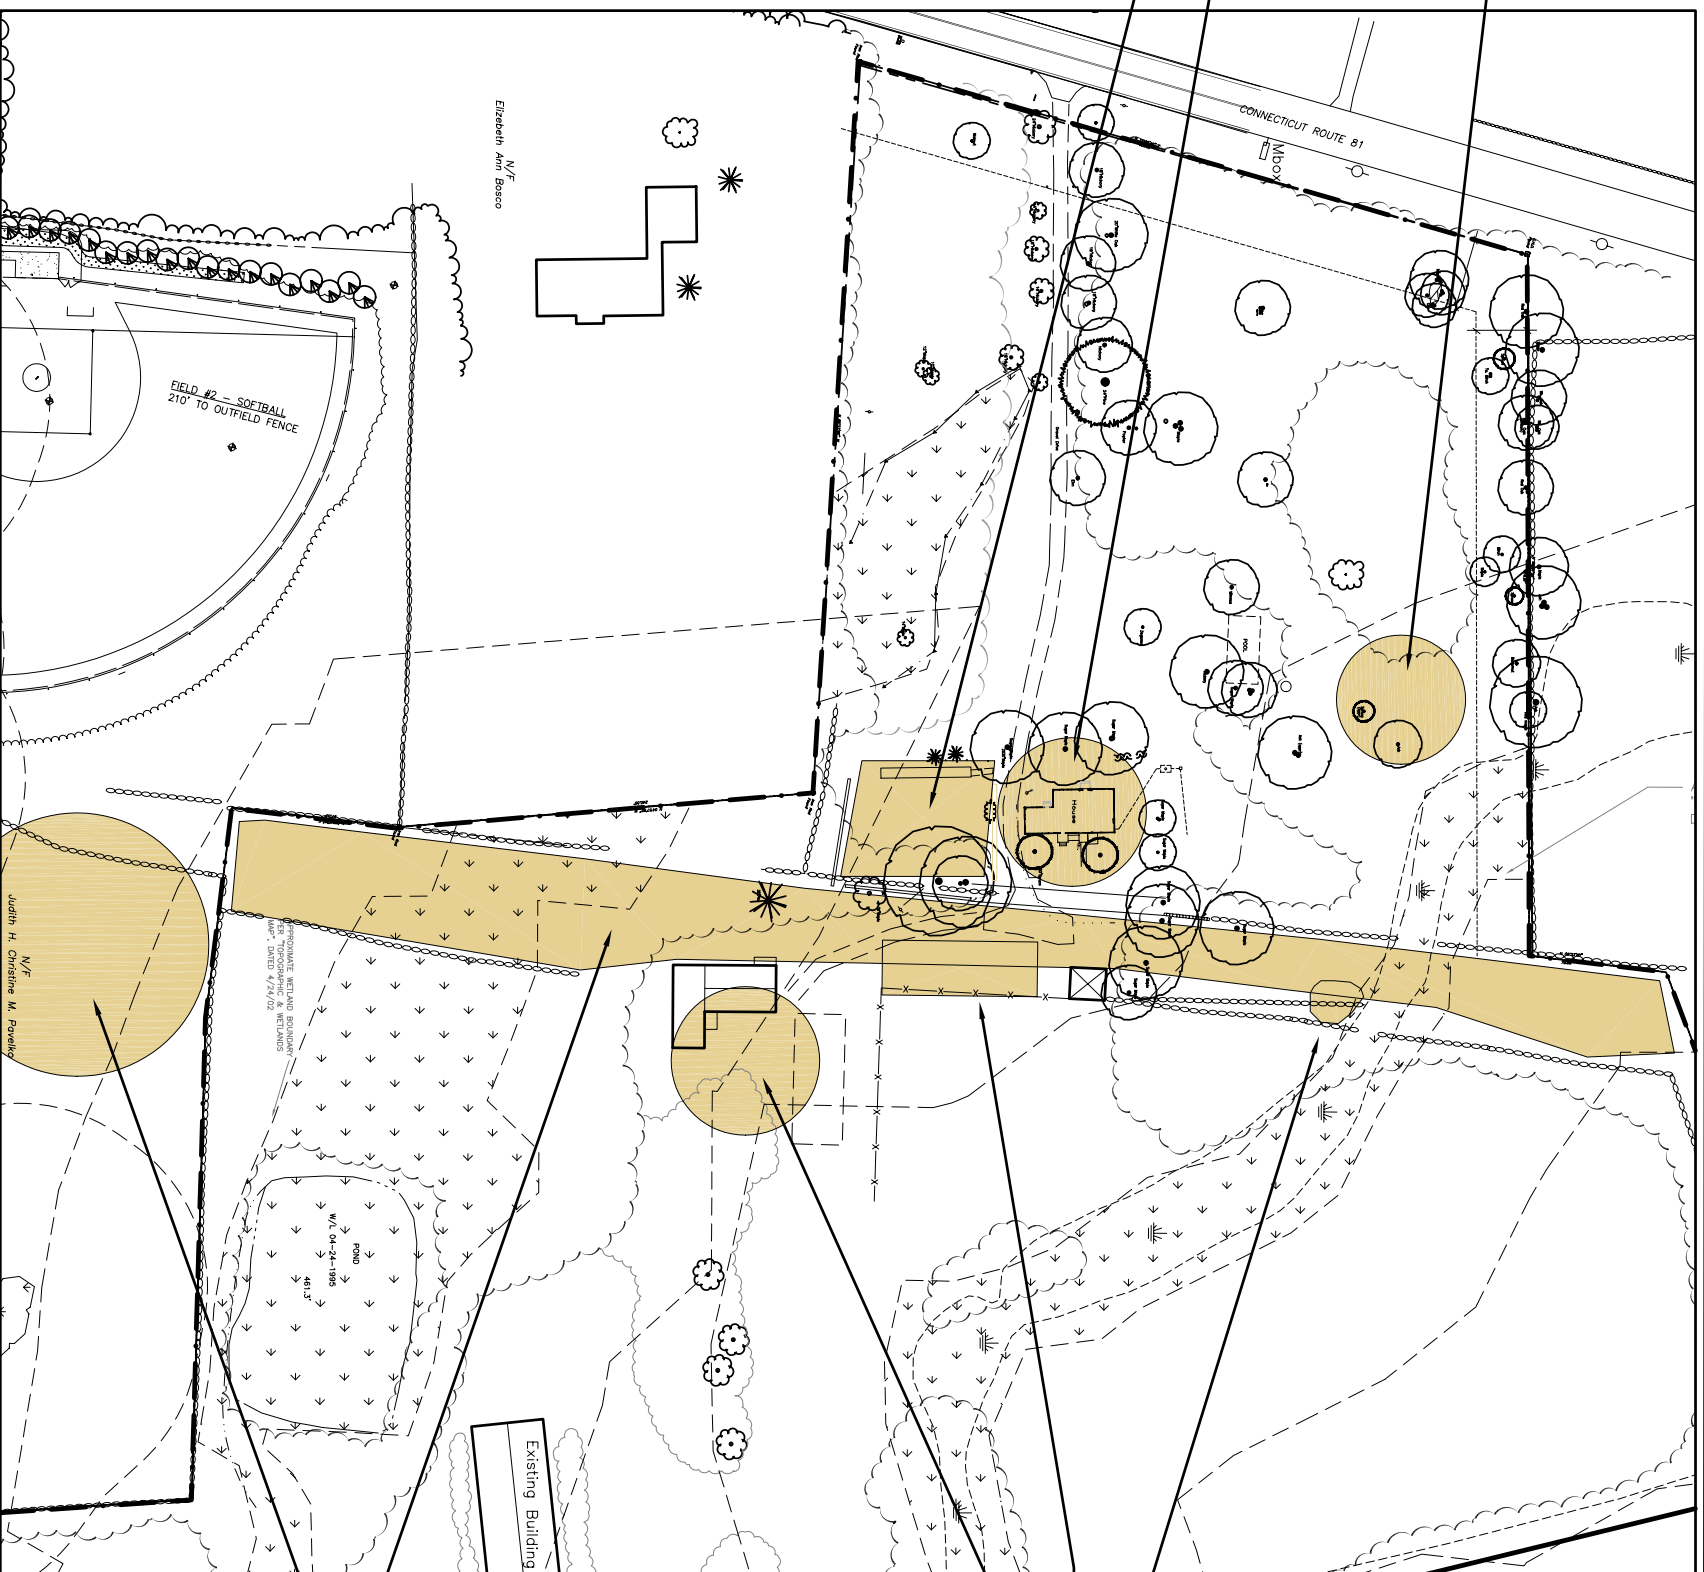

N/F
Elizabeth Ann Basso

N/F
Judith H. Christine M. Pevally

POTENTIAL
ARCHAEOLOGICAL SITES

18TH CENTURY ROAD
DISTURBED AREA PER
1934 HISTORIC AERIAL PHOTOGRAPH

PARMELEE FARM - SCHEMATIC LANDSCAPE MASTER PLAN


465 ROUTE 81, KILLINGWORTH, CONNECTICUT 06419

**TOWN OF KILLINGWORTH AND THE
PARMELEE FARM STEERING COMMITTEE**

323 CONNECTICUT 81, KILLINGWORTH, CONNECTICUT 06419

ELMORE DESIGN COLLABORATIVE, INC.


LANDSCAPE ARCHITECTURE, SITE PLANNING & DESIGN, HISTORIC PRESERVATION
615 MATHER STREET, SUITE 101, CT 06078
TEL: 860-544-5498 WWW.ELMORE-DESIGN.COM
EMAIL: TEL@ELMORE-DESIGN.COM

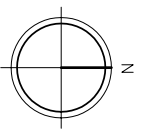

Sheet Title:

POTENTIAL ARCHAEOLOGICAL SITES

Scale: 1"=50'-0"

 

Date:
DECEMBER 28, 2010

Sheet:
4